



基地位置參考

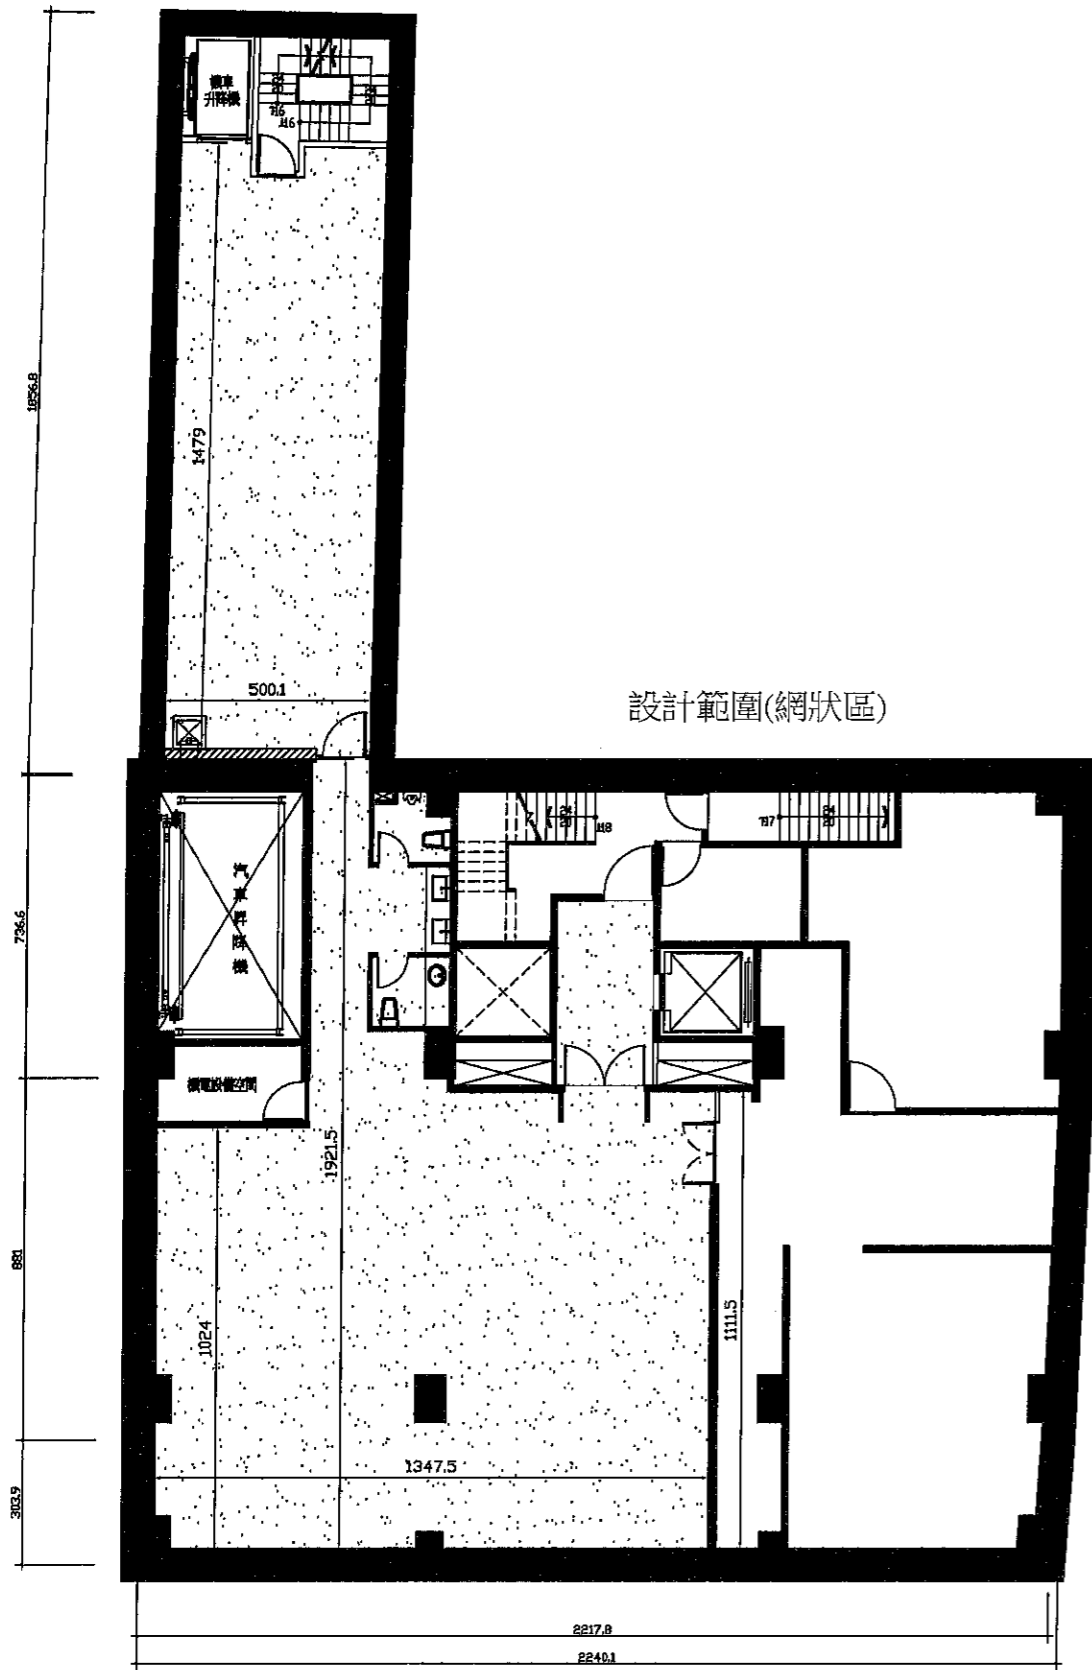


地下壹層平面圖

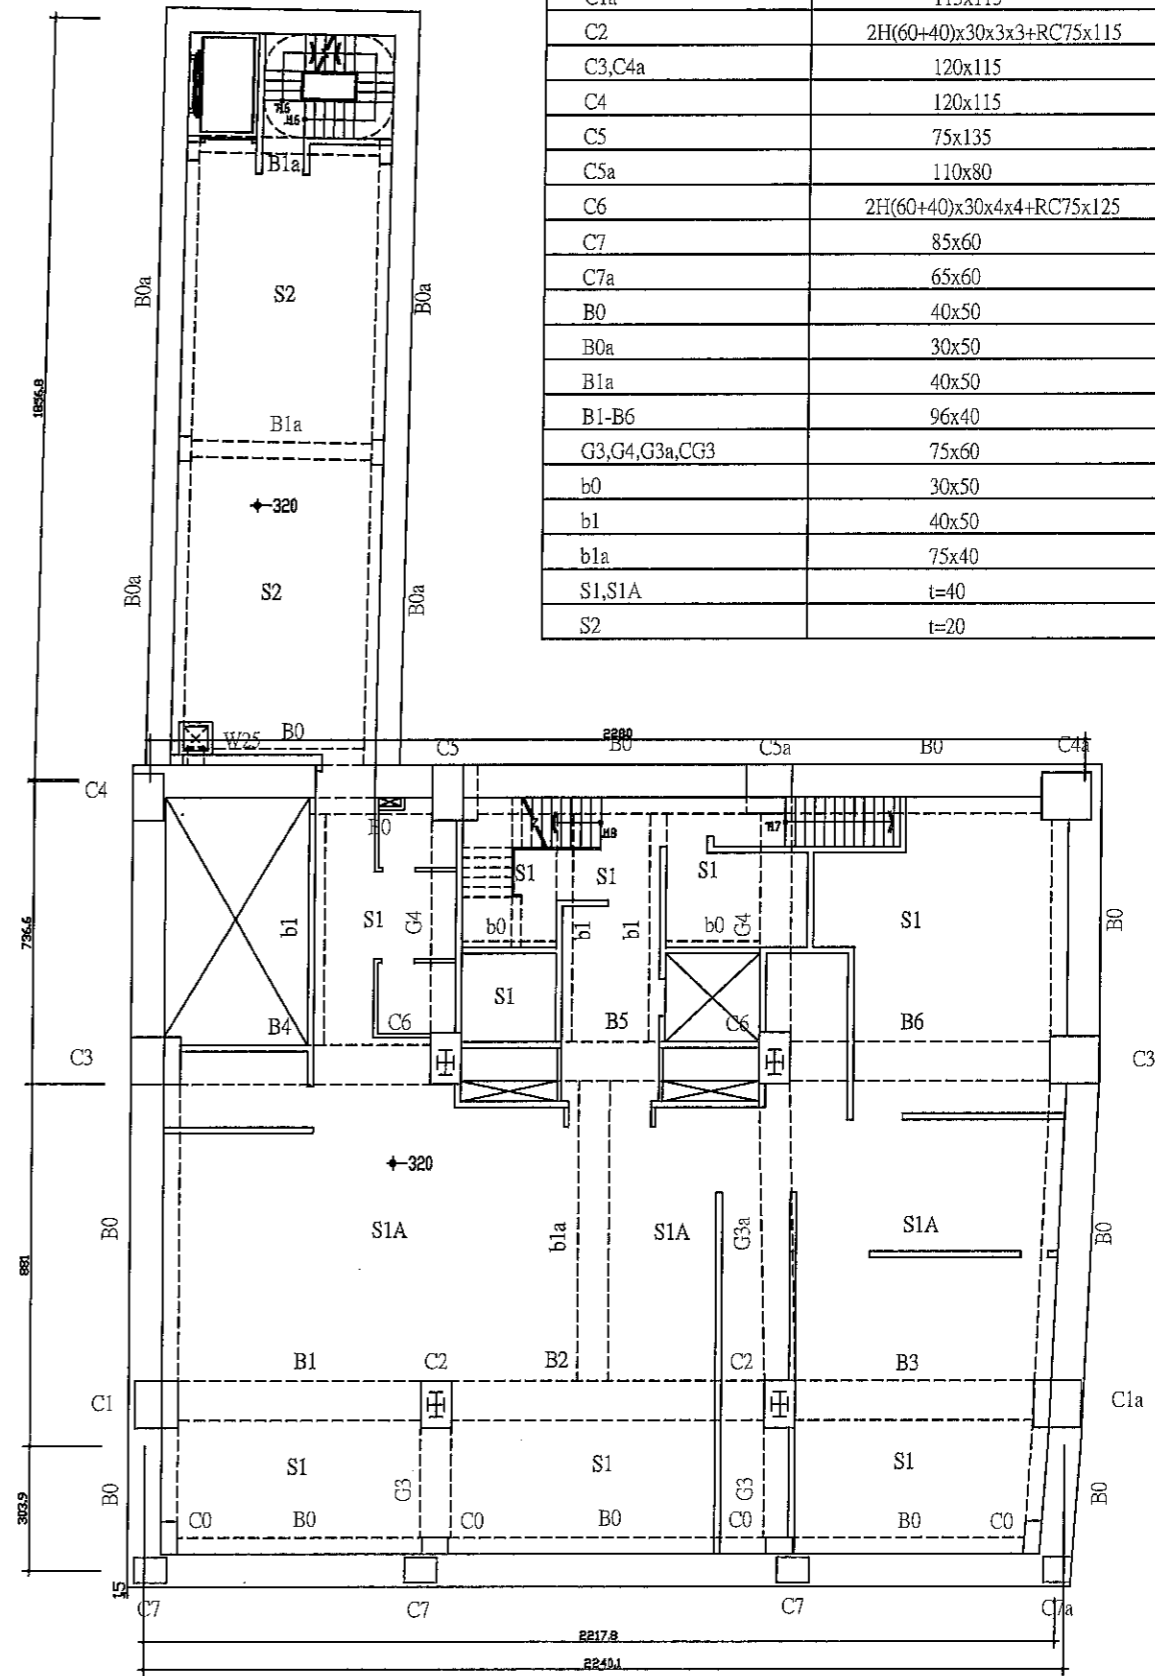


地下壹層結構平面圖


MEMBER 編號	MEMBER SECTION 斷面尺寸
C0	80x40
C1	105x115
C1a	115x115
C2	2H(60+40)x30x3x3+RC75x115
C3,C4a	120x115
C4	120x115
C5	75x135
C5a	110x80
C6	2H(60+40)x30x4x4+RC75x125
C7	85x60
C7a	65x60
B0	40x50
B0a	30x50
B1a	40x50
B1-B6	96x40
G3,G4,G3a,CG3	75x60
b0	30x50
b1	40x50
b1a	75x40
S1,S1A	t=40
S2	t=20

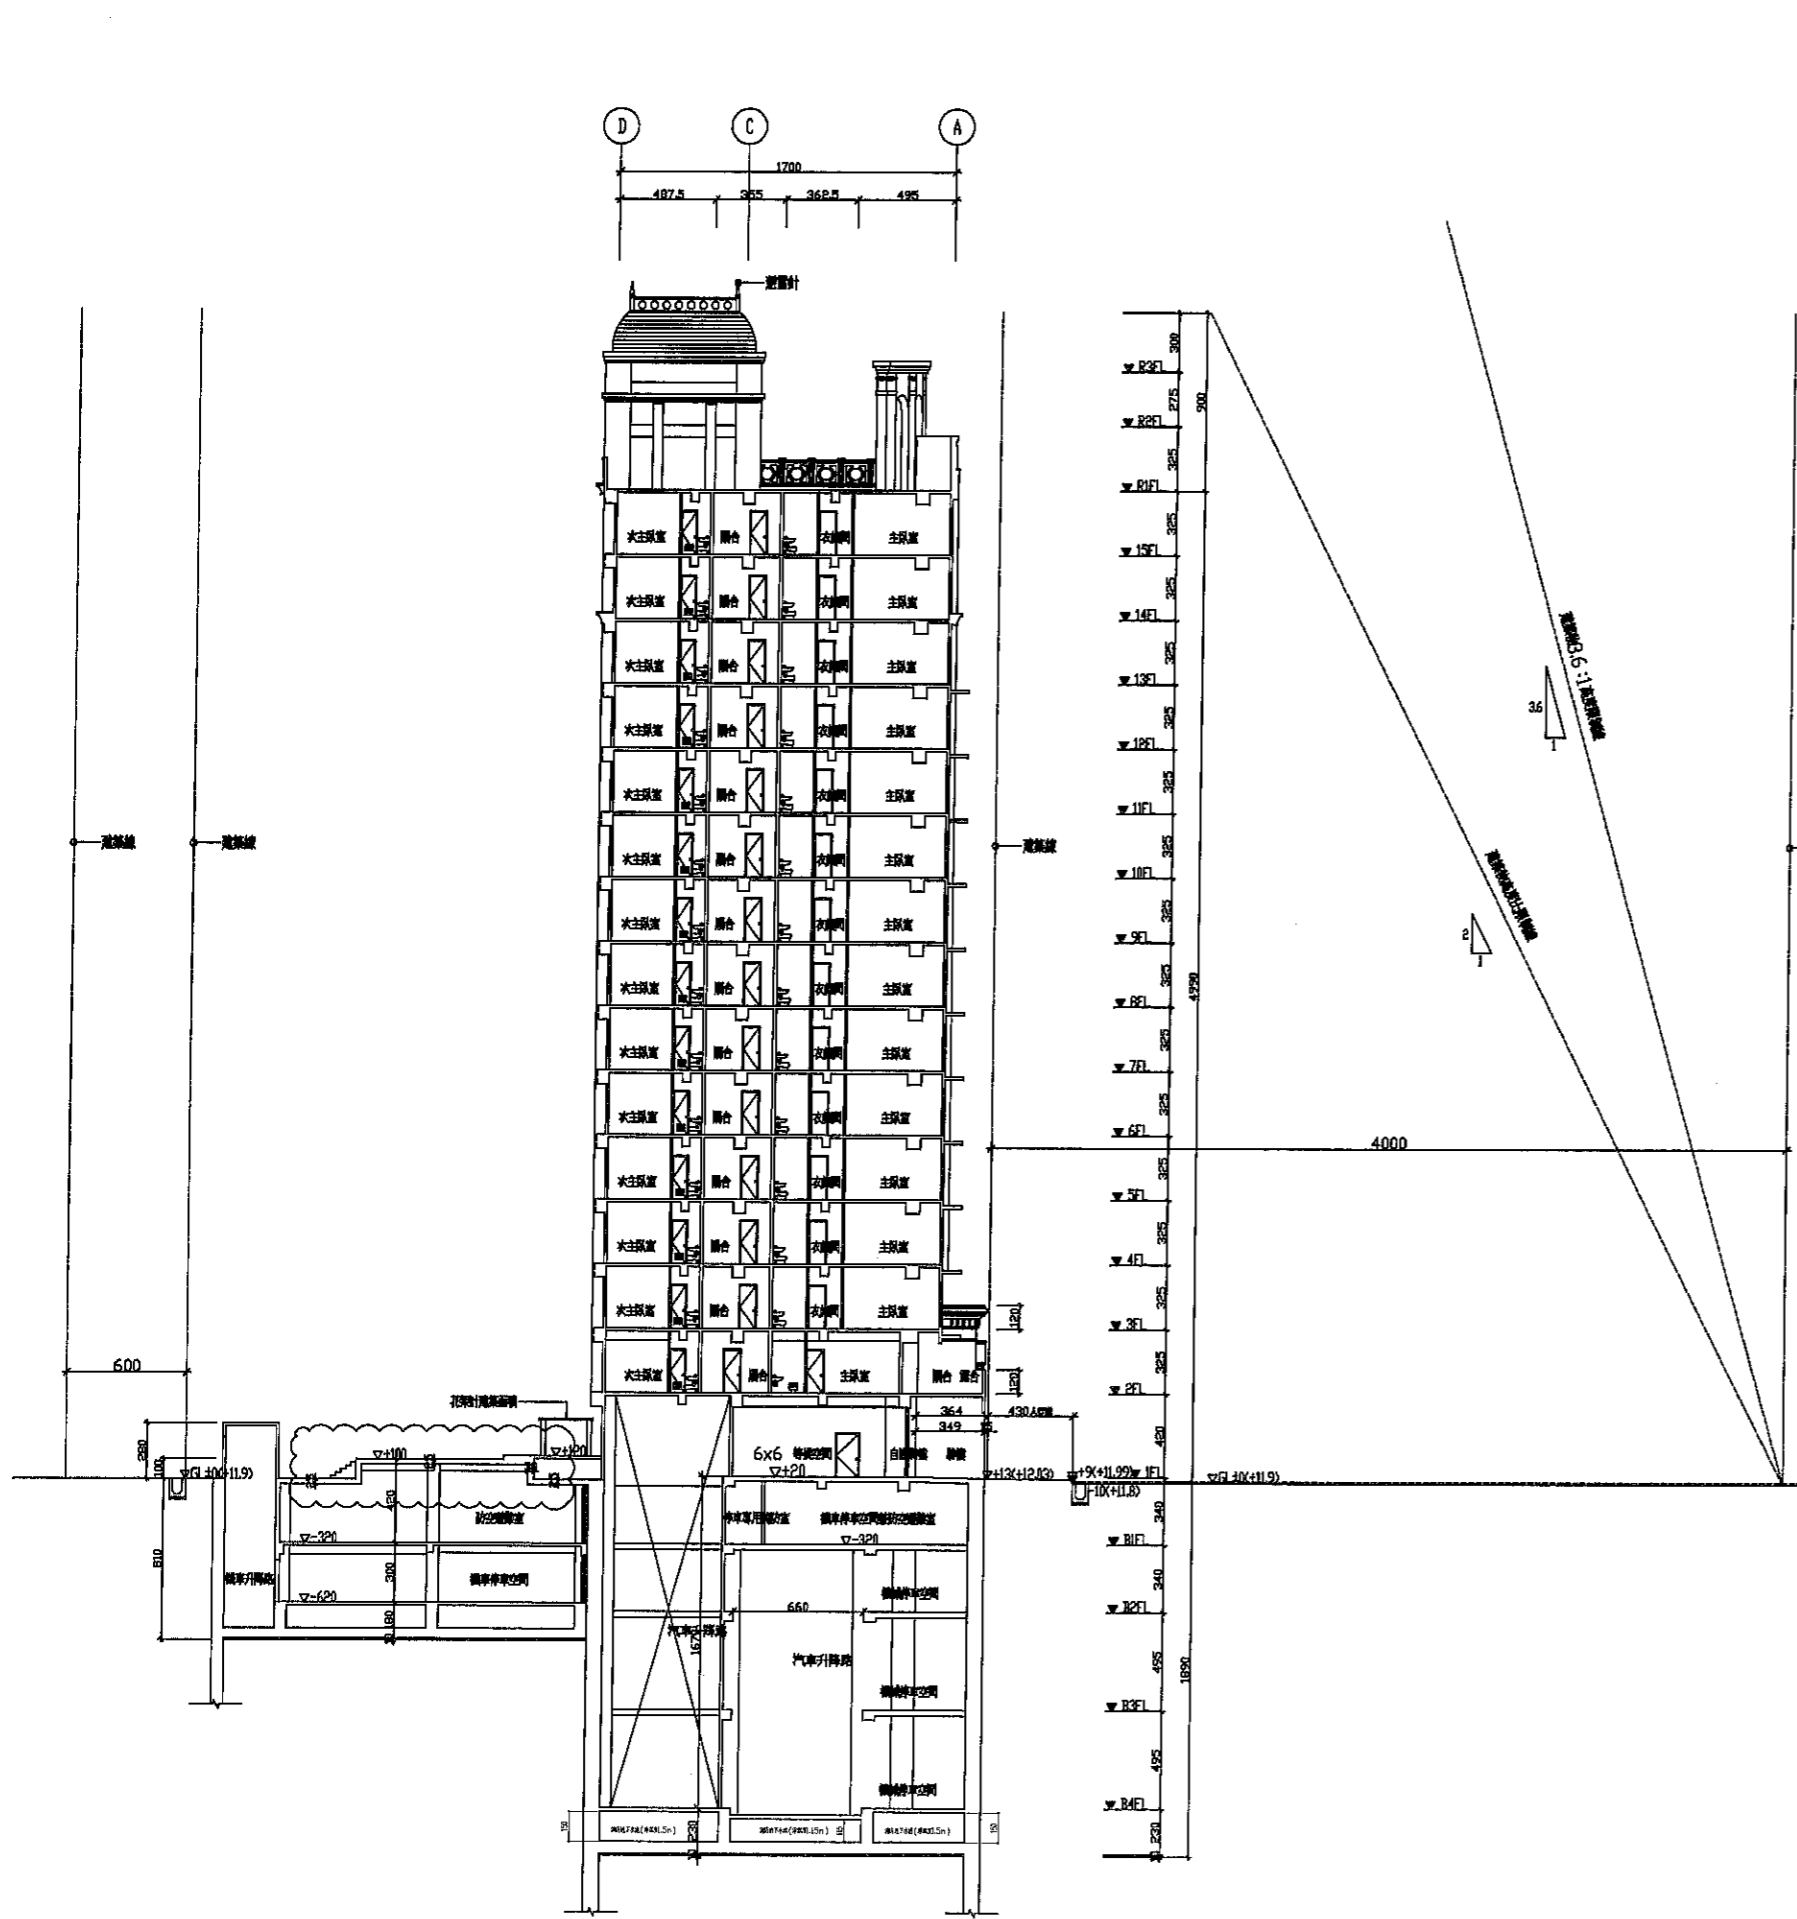

② 縱向剖面圖 S: A3=1/400
S: A1=1/200

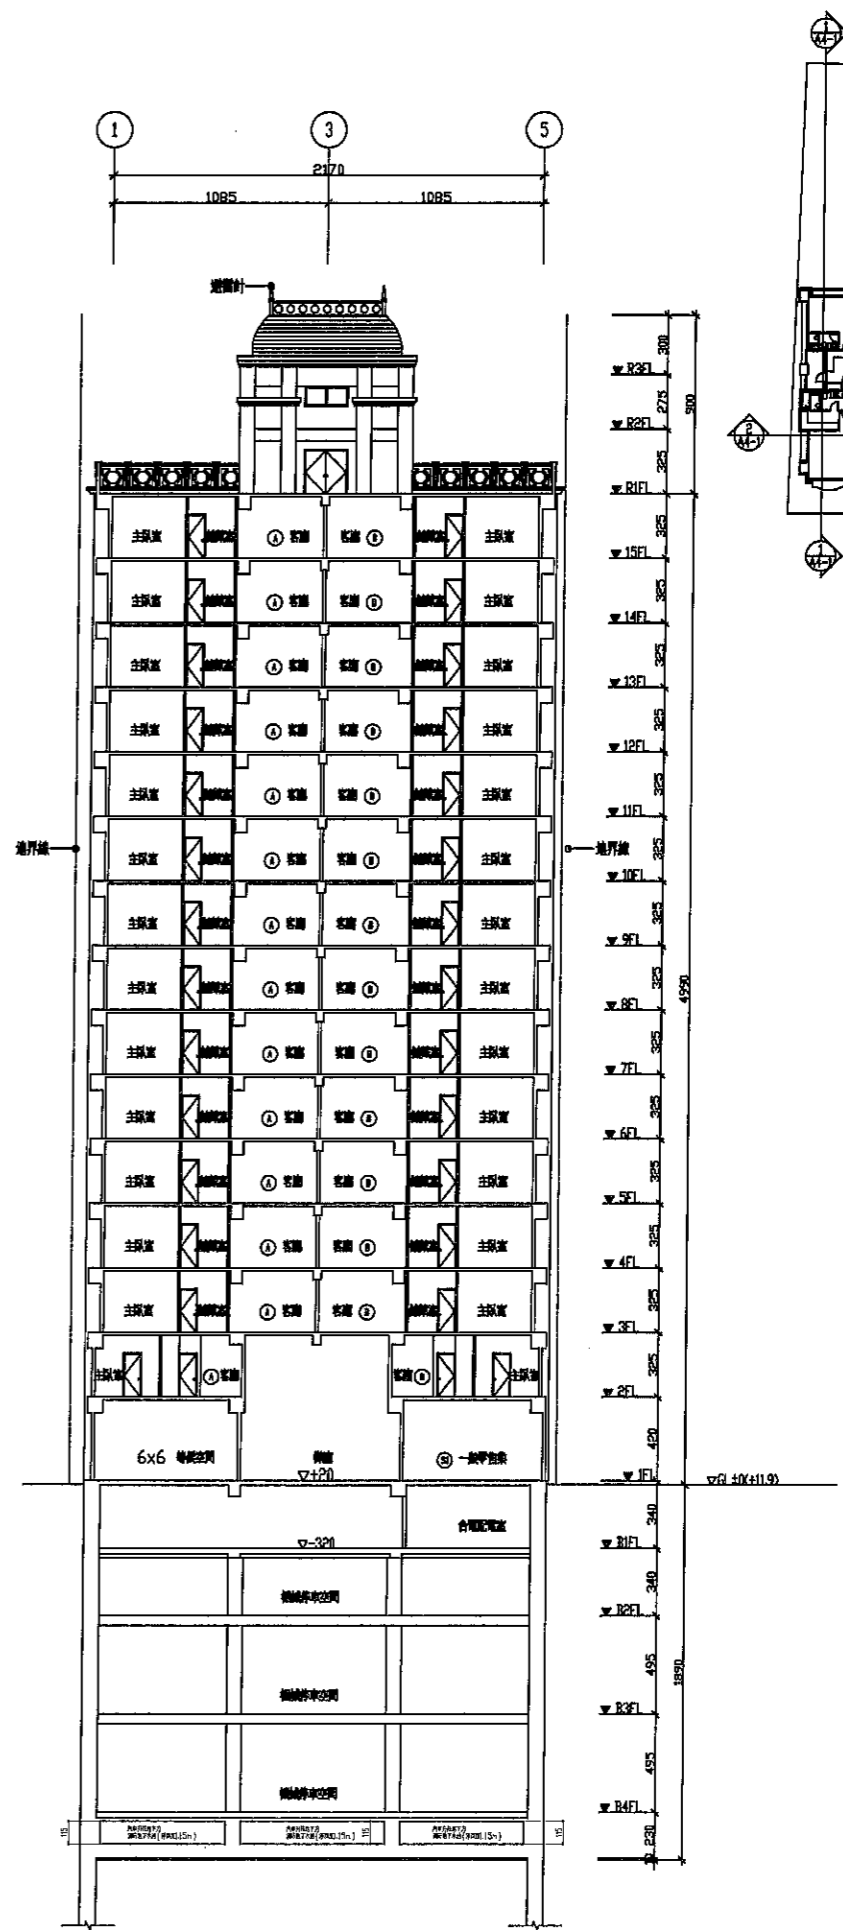

② 橫向剖面圖 S: A3=1/400
S: A1=1/200

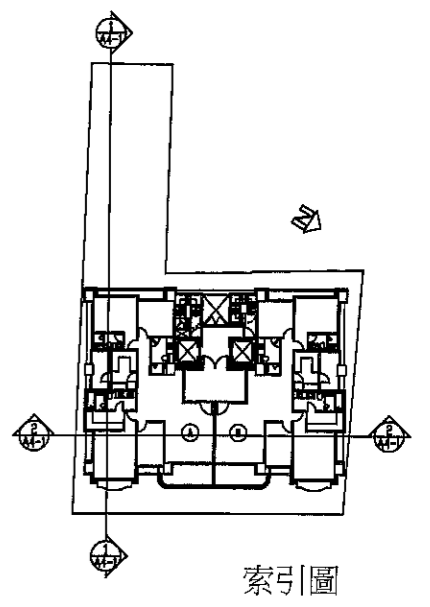

索引圖